

**PATRICK IKNER**

*PROFESSIONAL WORK SAMPLE*



# CONTENTS

## 001\_THE JOYCE

01-03

## 002\_APERITIVO

04-06

## 003\_LUCE DEL SOLE

07-08

## 004\_LAFAYETTE ADVERTISER

09-11

## 005\_HOME OFFICE

## 006\_WAREHOUSE

12-13

## 007\_UTOPIA

14-17



RENDERINGS PROVIDED BY AO DESIGN LAB


# 001\_THE JOYCE

MIAMI, FL  
RESTAURANT  
UNDER CONSTRUCTION


THIS RESTAURANT PROVIDED AN INTIMATE, QUIET  
ESCAPE IN THE HEART OF MIAMI.

UTILIZING THE CLIENT'S PERSONAL VINTAGE  
FURNITURE COLLECTION WAS THE BASIS FOR THE  
DESIGN OF THE JOYCE. THE GOAL WAS TO CONTRAST  
THE NEARBY RESTAURANTS BY COVERING ALL  
WINDOWS WITH DRAPERY TO PROMOTE AN INTIMATE,  
QUIET, AND MOODY ATMOSPHERE IN THE HEART OF  
MIAMI BEACH.




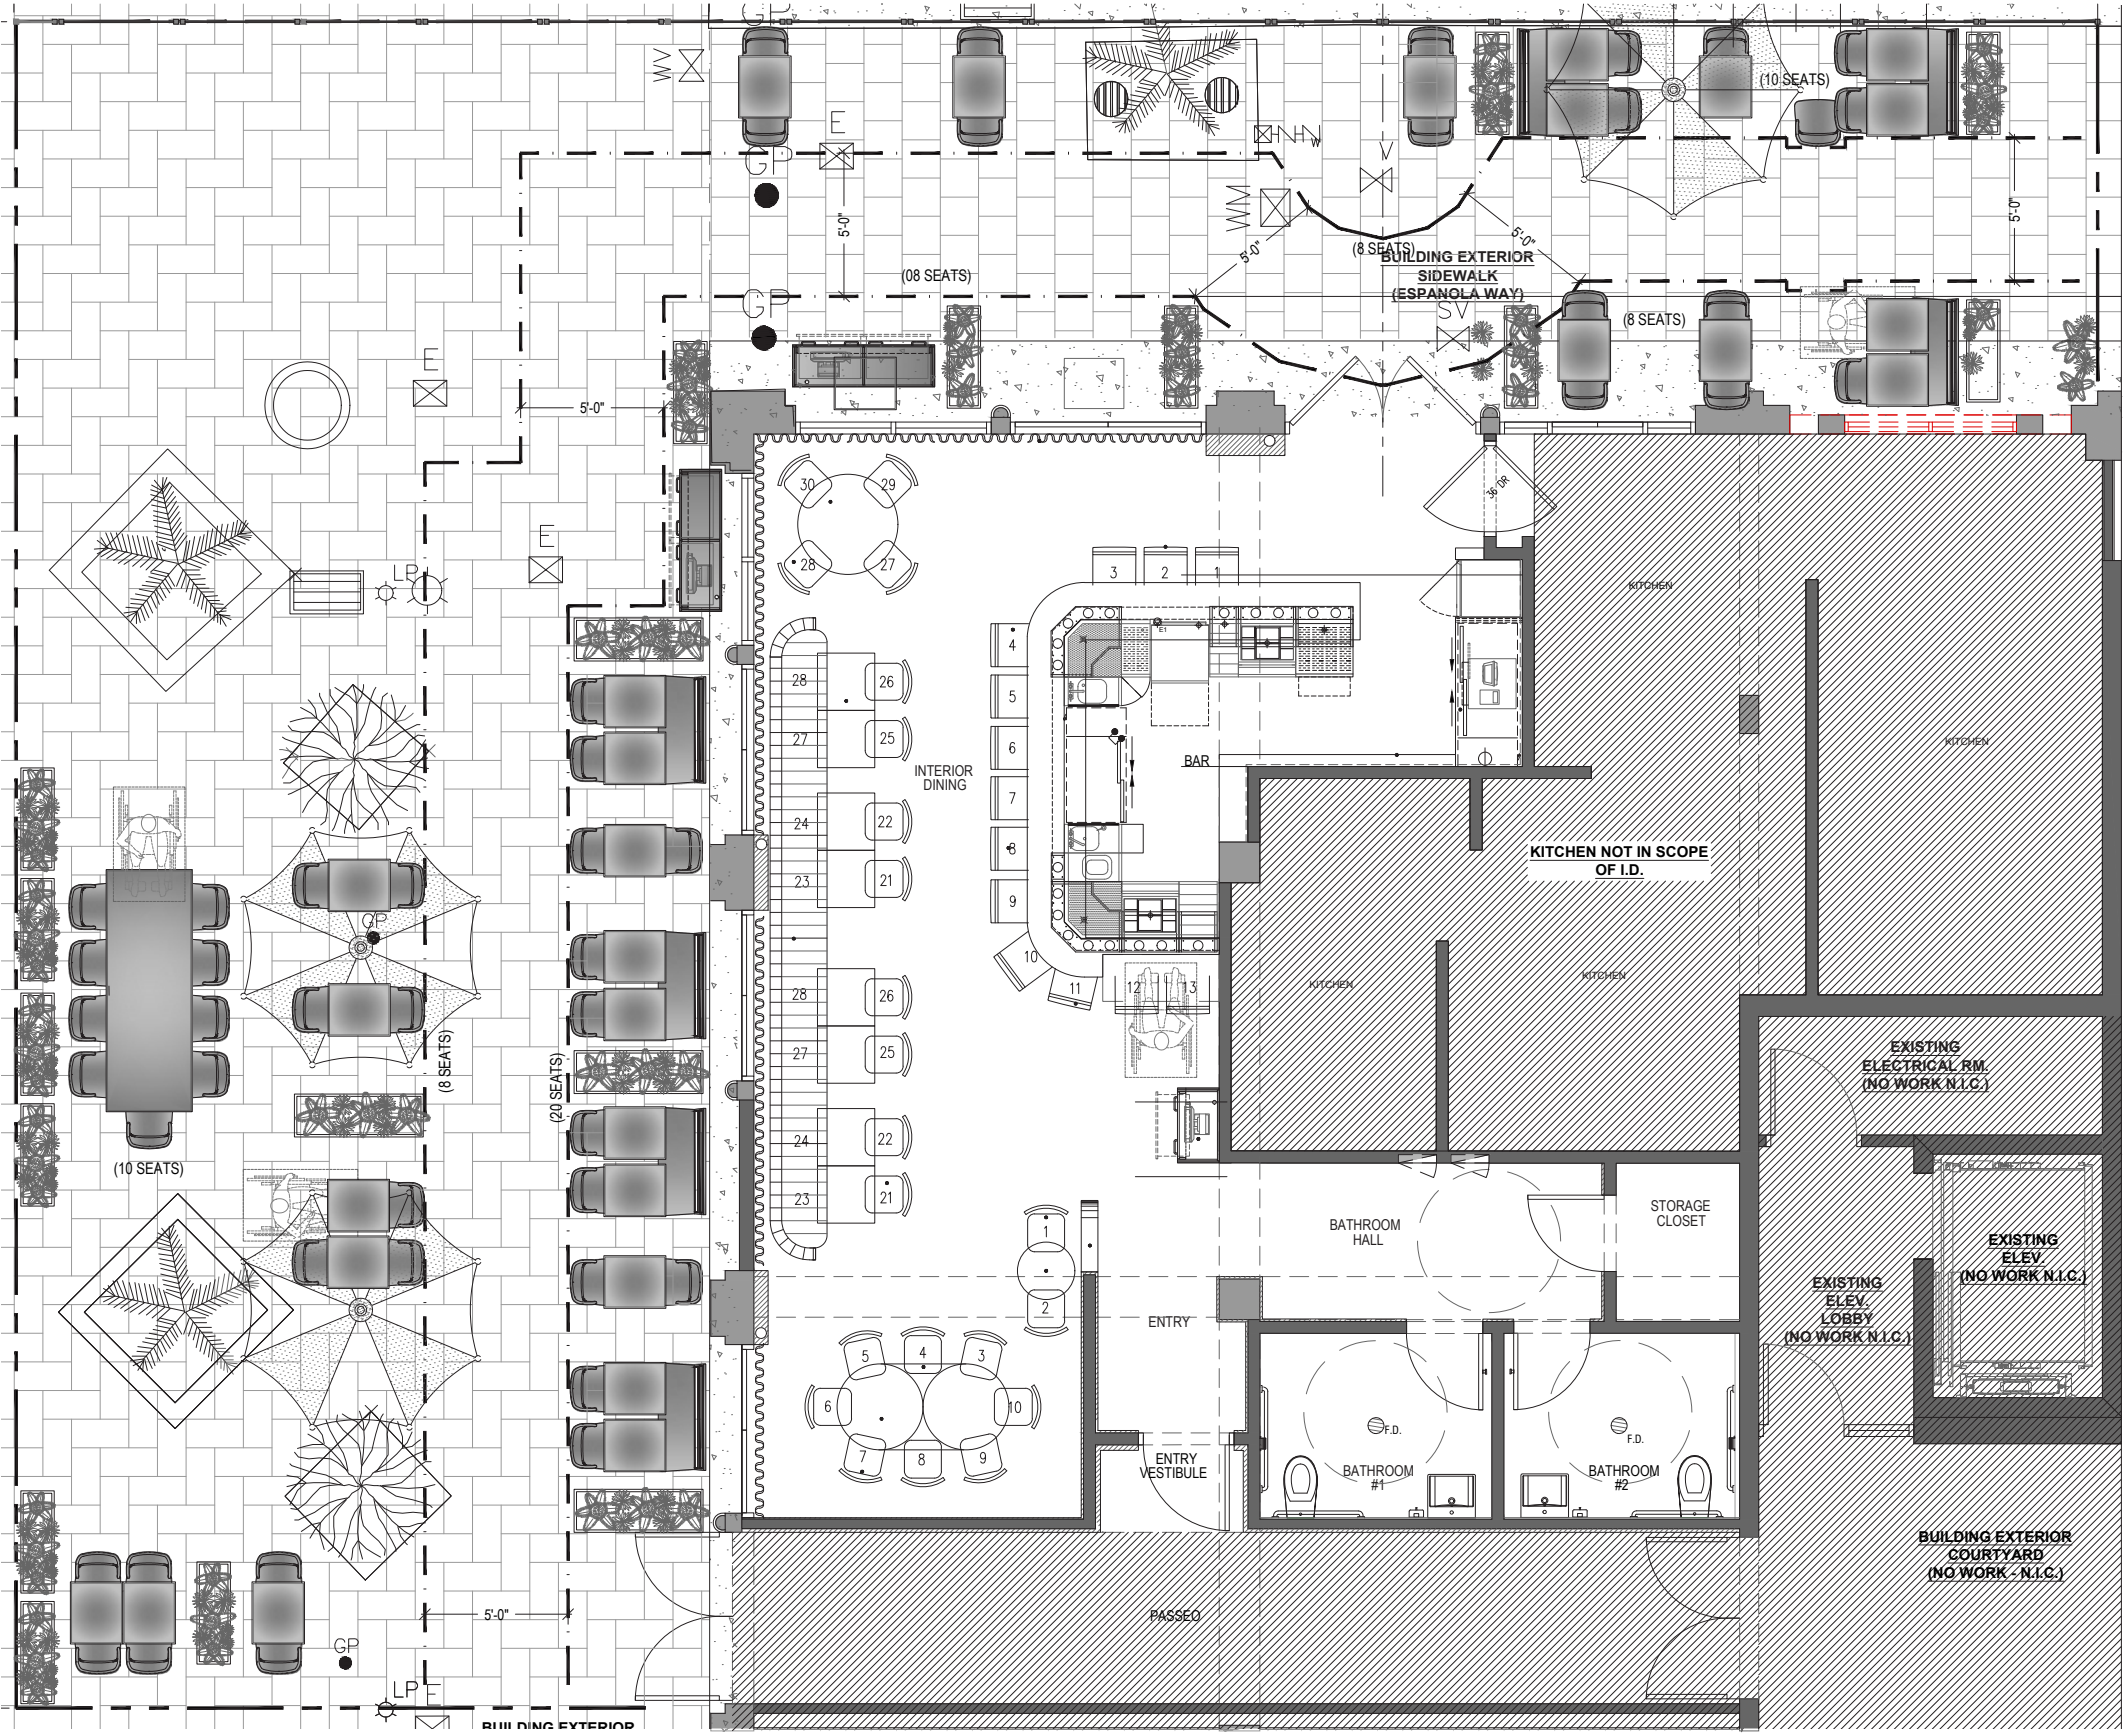




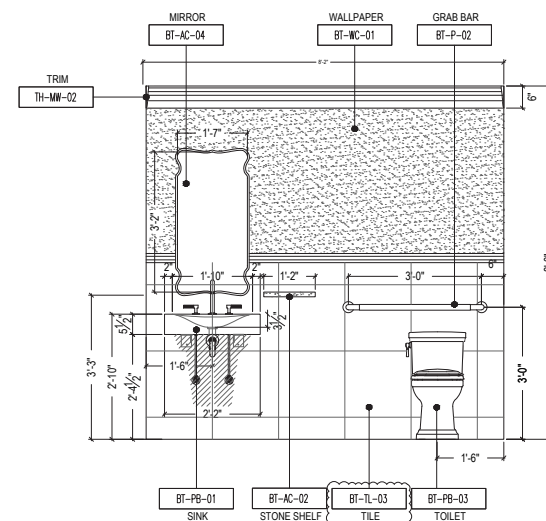


4 RESTROOM #1: INTERIOR ELEVATION  
SCALE: 1/2" = 1'-0"

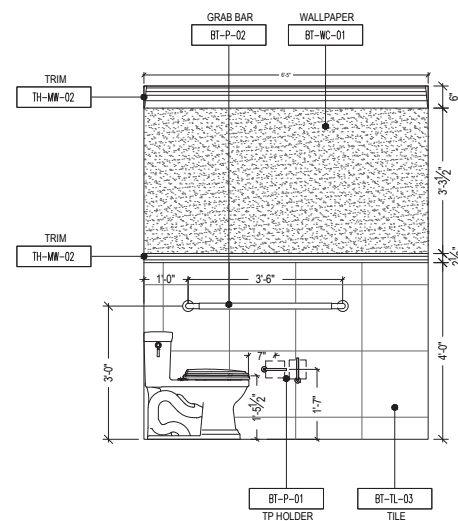


5 RESTROOM #1: INTERIOR ELEVATION  
SCALE: 1/2" = 1'-0"

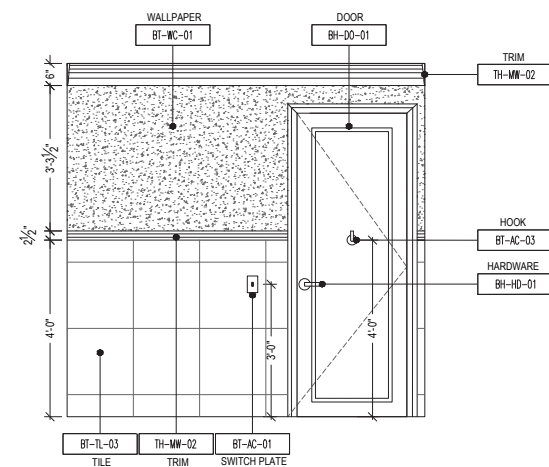

2 RESTROOM #1: INTERIOR ELEVATION  
SCALE: 1/2" = 1'-0"

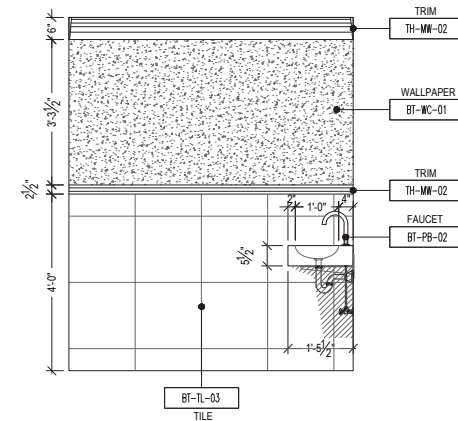

3 RESTROOM #1: INTERIOR ELEVATION  
SCALE: 1/2" = 1'-0"

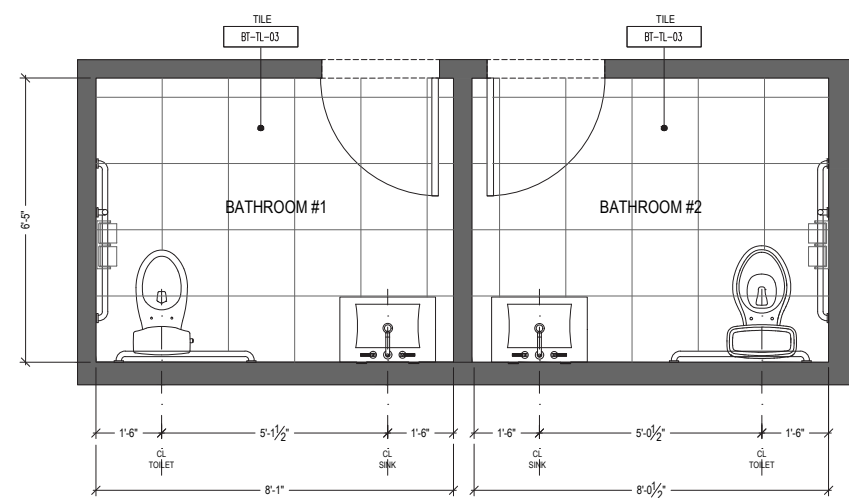

1A RESTROOM: FLOOR PLAN (ADA)  
SCALE: 1/2" = 1'-0"





# 002\_APERITIVO


NEW YORK, NY  
RESTAURANT  
DESIGN DEVELOPMENT

AVRA APERITIVO ENCOMPASSES A SEAMLESS BLEND OF CLASSIC GREEK ELEMENTS, SOFT EARTH TONES, AND A TOUCH OF MODERNITY. HARMONIOUSLY INCORPORATING ANCIENT DETAILS WITH NATURAL MATERIALS AND SCULPTURAL FURNITURE, RESULTING IN A UNIQUE FUSION OF PAST AND PRESENT.


WITH A FLEXIBLE LAYOUT, APERITIVO CAN TRANSITION FROM DAY TO NIGHT EFFORTLESSLY, UTILIZING STRATEGIC LIGHTING TO ENHANCE THE TONAL TEXTURES AND REVEAL PLAYFUL, COLORFUL MOMENTS AT NIGHT.






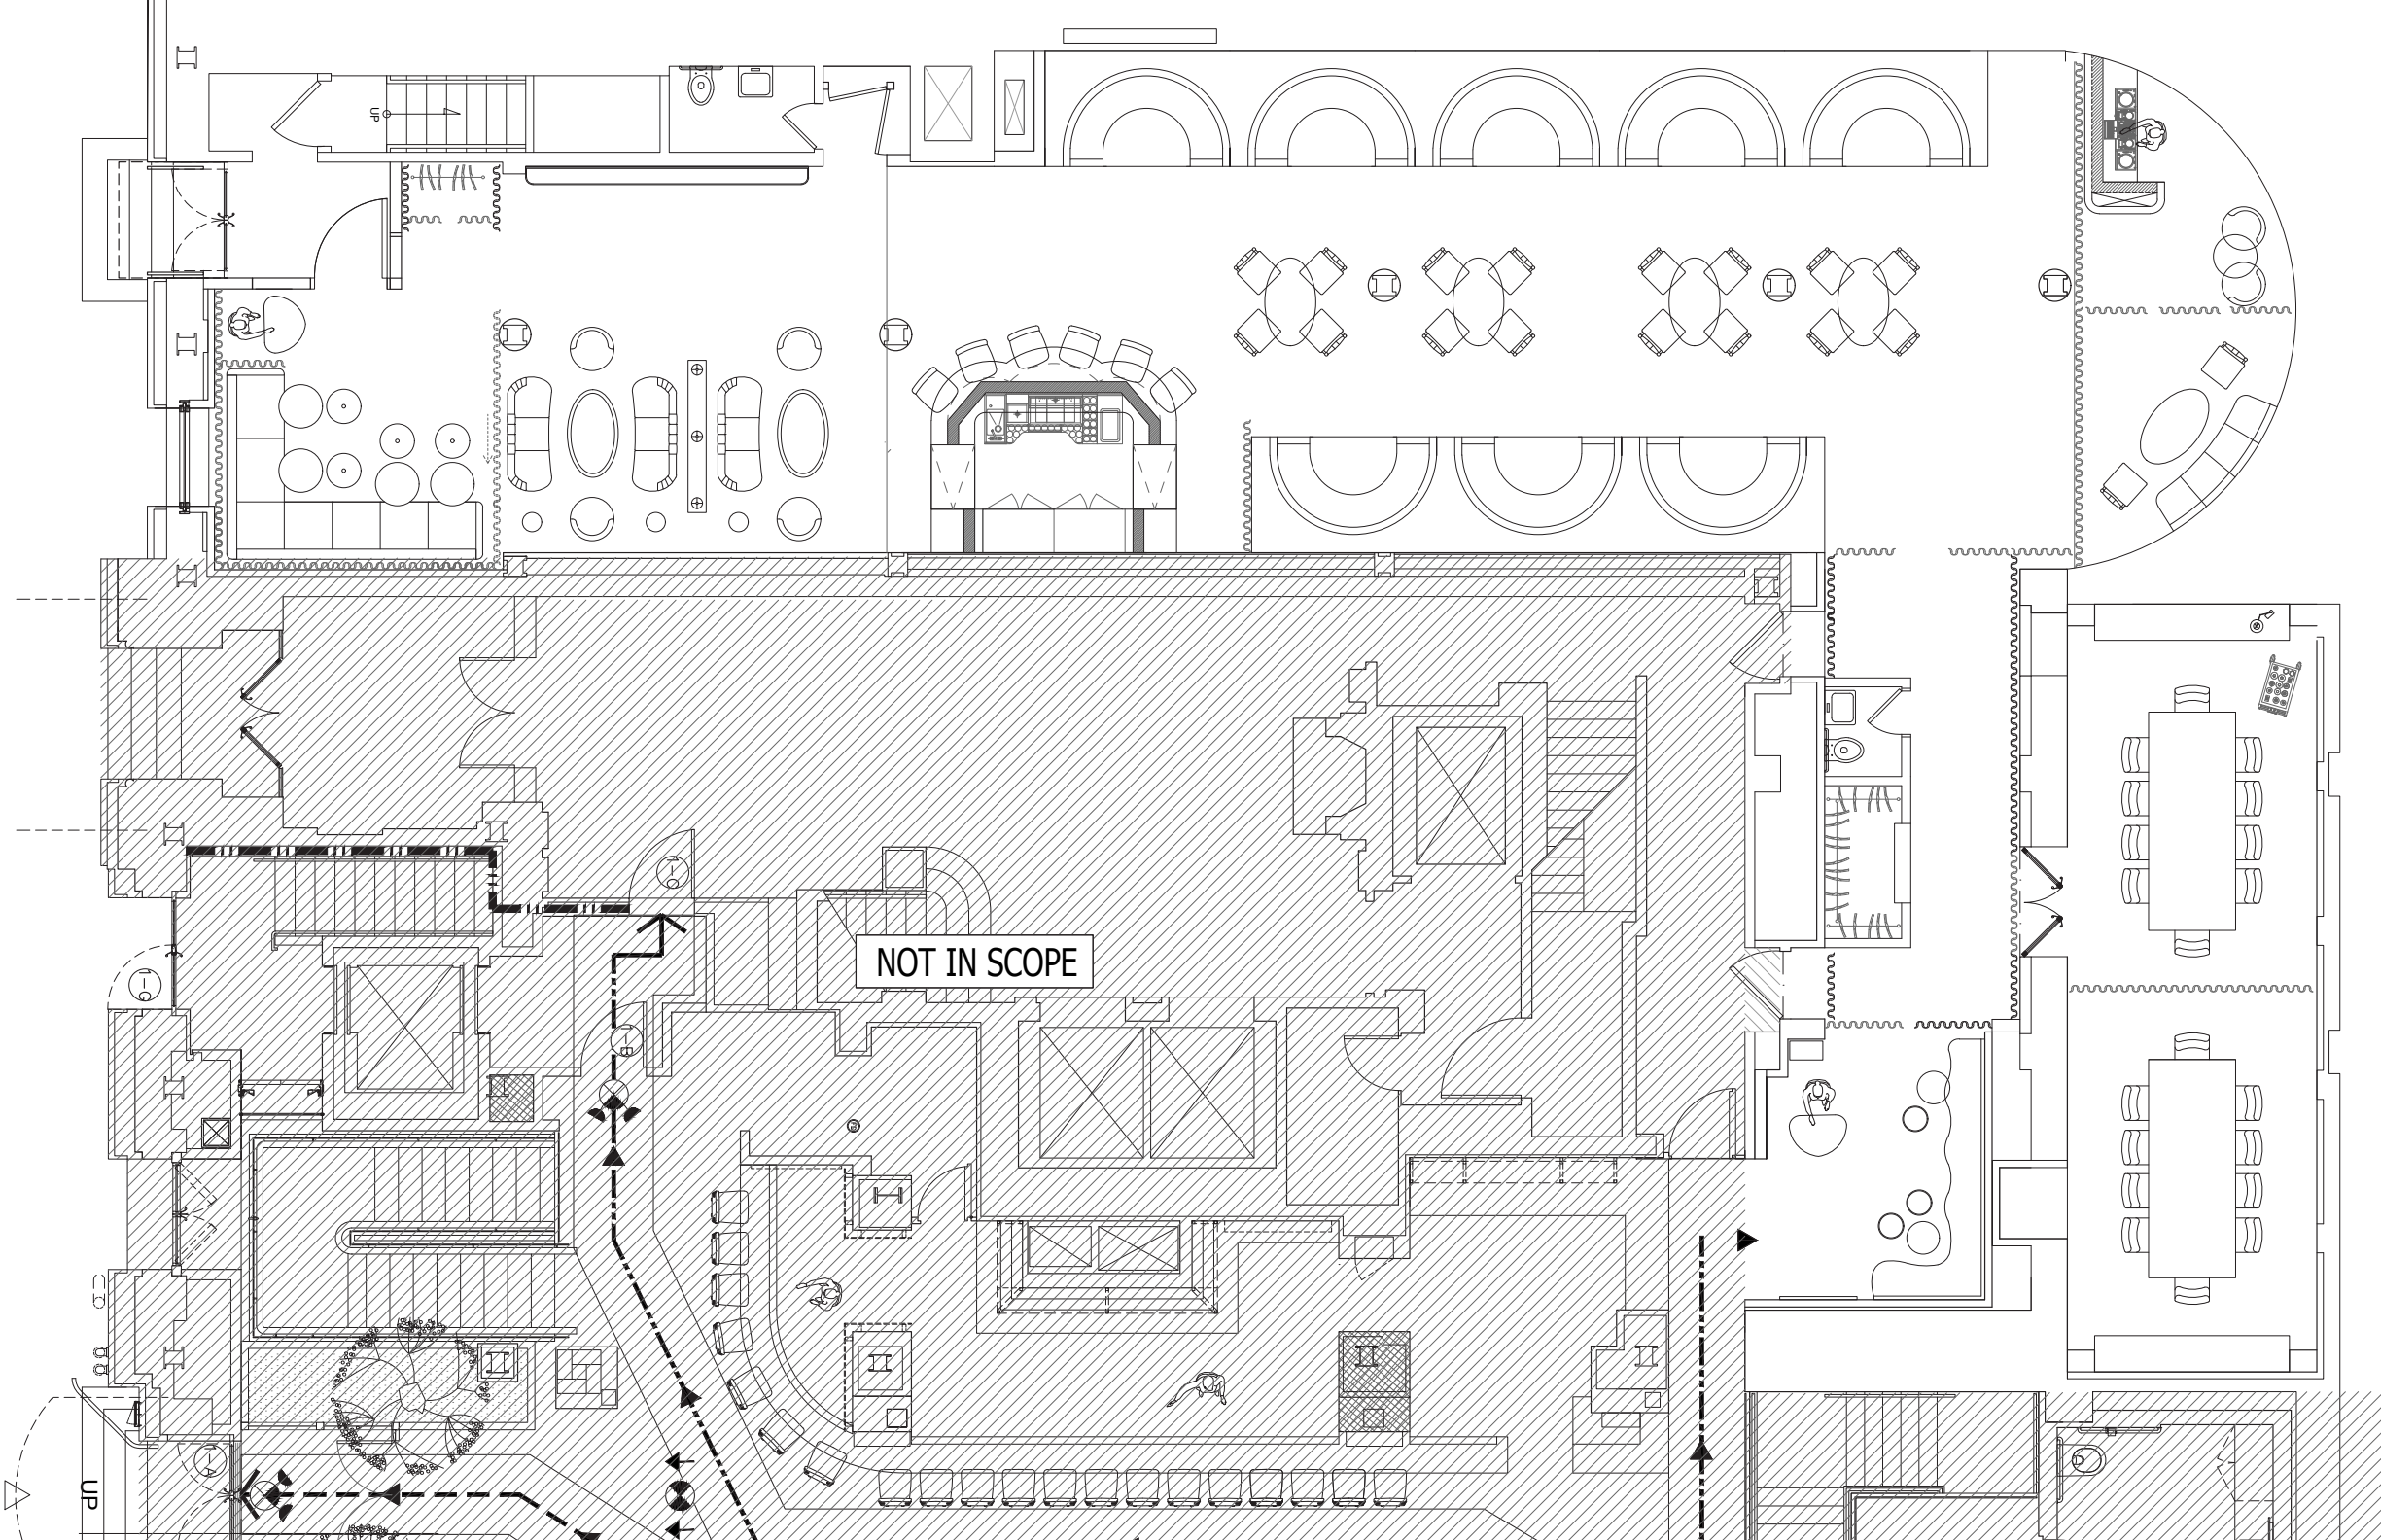




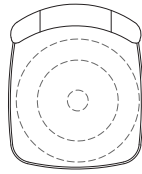


1 BAR STOOL - FLOOR PLAN (QTY: 6)  
SCALE: 1-1/2" = 1'-0"

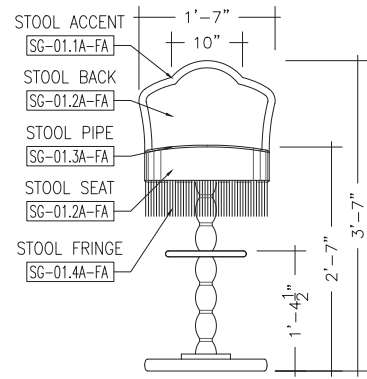


2 BAR STOOL - FRONT VIEW  
SCALE: 1-1/2" = 1'-0"

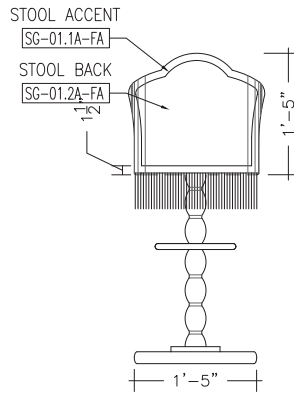


3 BAR STOOL - BACK VIEW  
SCALE: 1-1/2" = 1'-0"

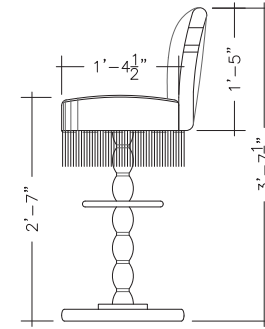


4 BAR STOOL - SIDE VIEW  
SCALE: 3" = 1'-0"

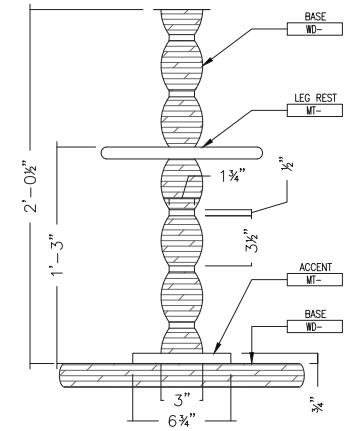

5 BAR STOOL - BASE DETAIL  
SCALE: 3" = 1'-0"

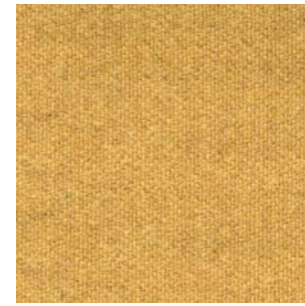

PIPING

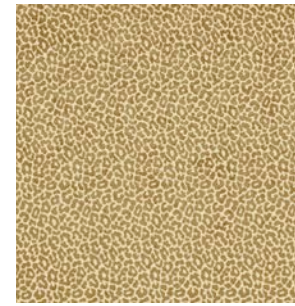


ACCENT




SEAT/BACK




FRINGE

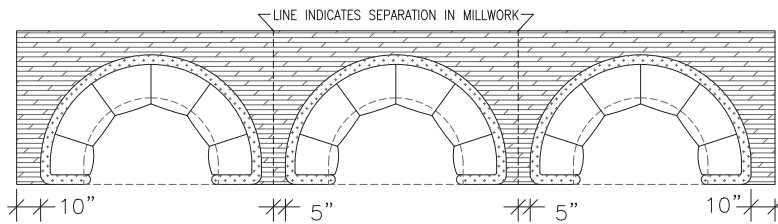


1 EAST & WEST DINING BANQUETTE (TYP.) - FLOOR PLAN  
SCALE: 1/2" = 1'-0"

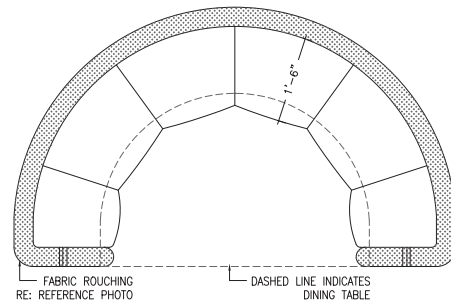

2 EAST & WEST DINING BANQUETTE (TYP.) - FLOOR PLAN  
SCALE: 1" = 1'-0"

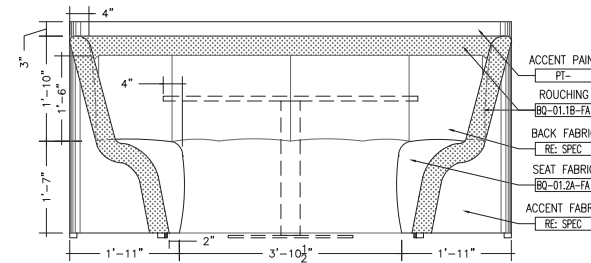


3 EAST & WEST DINING BANQUETTE (TYP.) - FRONT VIEW  
SCALE: 1" = 1'-0"

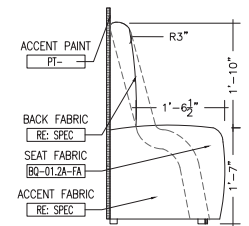

4 EAST & WEST DINING BANQUETTE (TYP.) - SECTION  
SCALE: 1" = 1'-0"



BACK

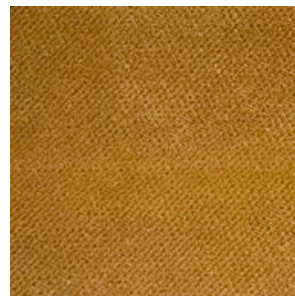

PIPING




SEAT



MILLWORK


# 003\_LUCE DEL SOLE

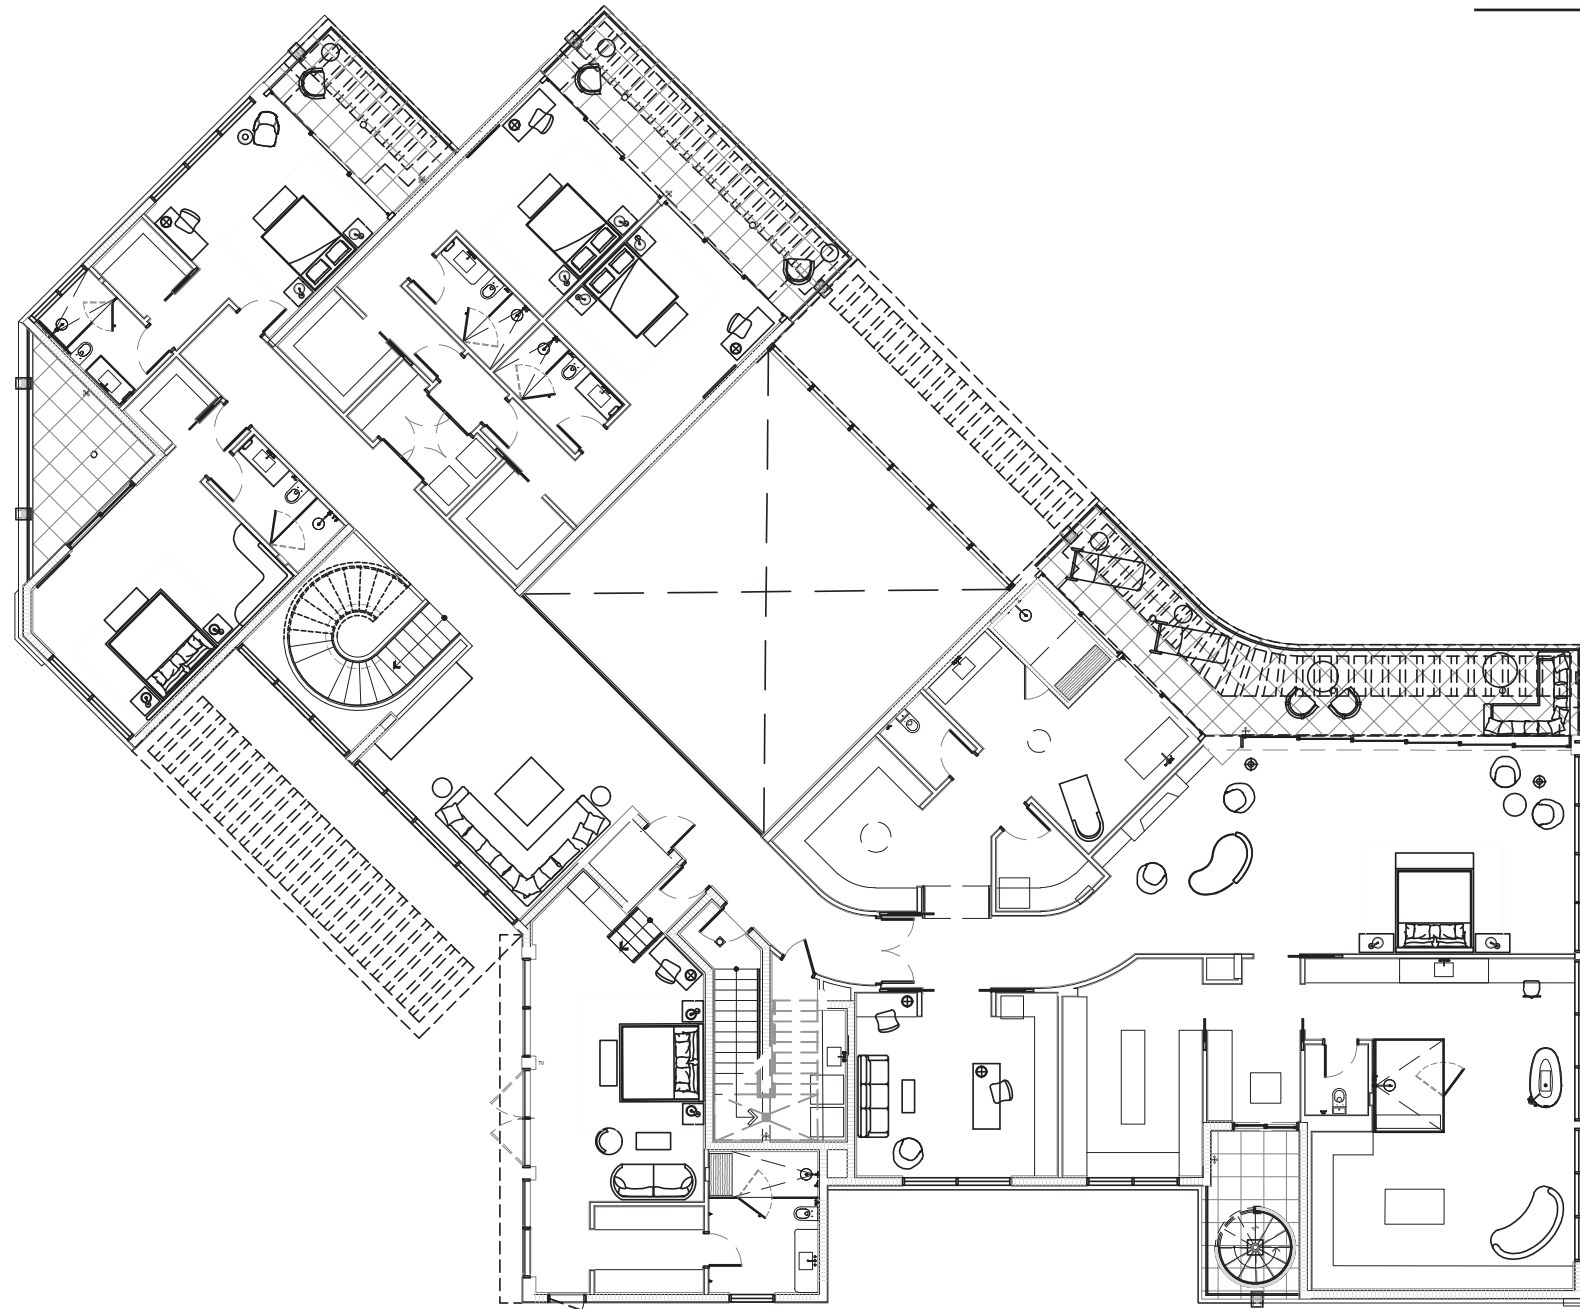

*RESIDENCE  
UNDER CONSTRUCTION  
MIAMI, FL*

*LUCE DEL SOLE IS QUINTESSENTIAL MIAMI LUXURY  
WITH A CONTEMPORARY TWIST - SERVING AS A  
FAMILY'S VACATION HOME DURING THE SUMMER.*


*LOCATED ON THE WATER, THE CLIENT'S ARE LOOKING  
TO ESCAPE THE COLD AND EMBRACE EVERYTHING  
MIAMI HAS TO OFFER. THE INTERIOR DESIGN  
REFLECTS MIAMI'S TROPICAL, LIGHT, WARM  
ATMOSPHERE WHILE MAINTAINING THE CLIENT'S  
QUIET, MINIMAL DESIGN AESTHETIC.*

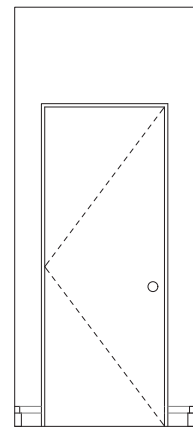


1 NORTH ELEVATION  
1/2" = 1'-0"



2 EAST ELEVATION  
1/2" = 1'-0"

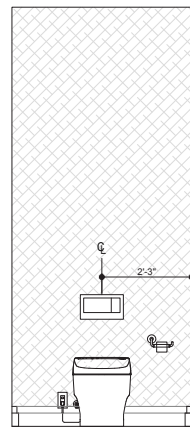


3 SOUTH ELEVATION  
1/2" = 1'-0"

 

4 WEST ELEVATION  
1/2" = 1'-0"




VANITY

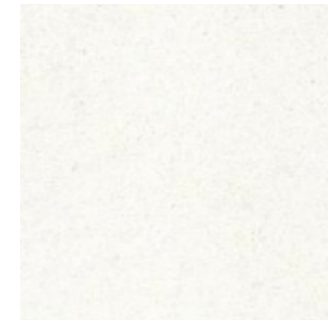


WALLS




CABINETRY

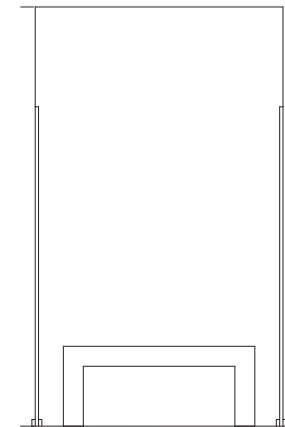


5 NORTH ELEVATION  
1/2" = 1'-0"

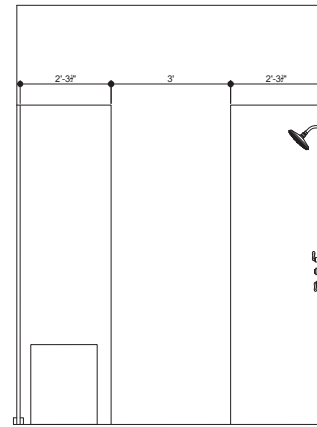

6 EAST ELEVATION  
1/2" = 1'-0"

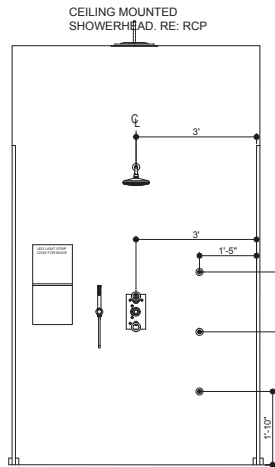

7 SOUTH ELEVATION  
1/2" = 1'-0"

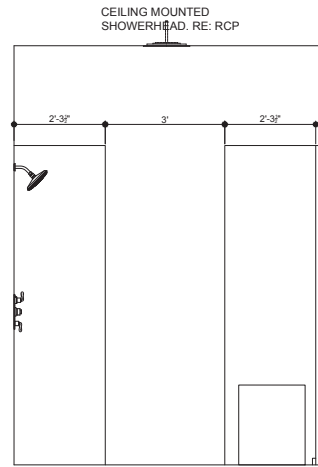

8 WEST ELEVATION  
1/2" = 1'-0"




FAUCET




BATH  
FAUCET



CABINET  
HARDWARE

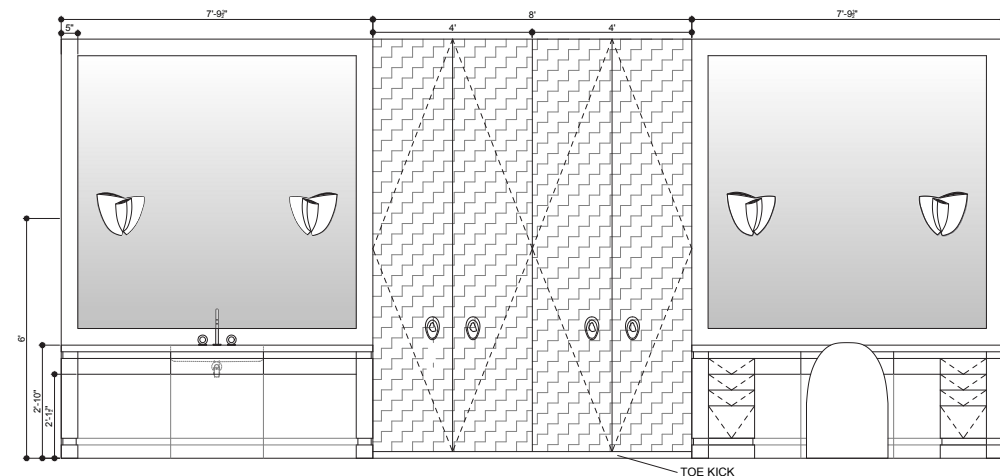

9 NORTH ELEVATION  
1/2" = 1'-0"

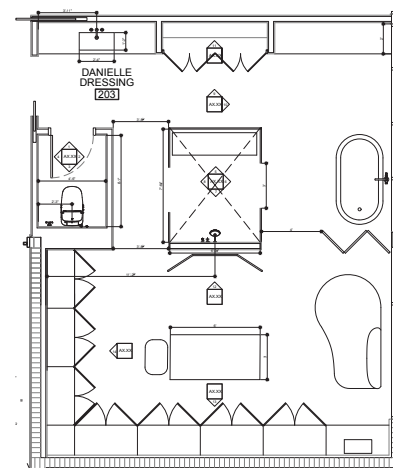

DANIELLE'S BATHROOM - KEY PLAN  
3/16" = 1'-0"



BATHTUB



SHOWER  
CONTROLS



SCONCE




# 004\_LAFAYETTE ADVERTISER

LAFAYETTE, LA  
HEALTHCARE EDUCATIONAL FACILITY  
DESIGN DEVELOPMENT


ONCE A PREVIOUS NEWSPAPER FACTORY WILL SOON TRANSFORM THE EDUCATIONAL EXPERIENCE OF EMERGING HEALTHCARE PROFESSIONALS.

THE ORIGINAL DESIGN OF THIS NEWSPAPER FACTORY ACCOMMODATED FOR LARGE SCALE NEWSPAPER EQUIPMENT AND PRODUCTION. THIS OPEN FLOOR PLAN BECAME AN AMAZING QUALITY TO TAKE ADVANTAGE OF IN EARLY SCHEMATIC DESIGN - PROVIDING FLEXIBILITY AND INTENTION BEHIND THE LAYOUT ON BOTH FLOORS.



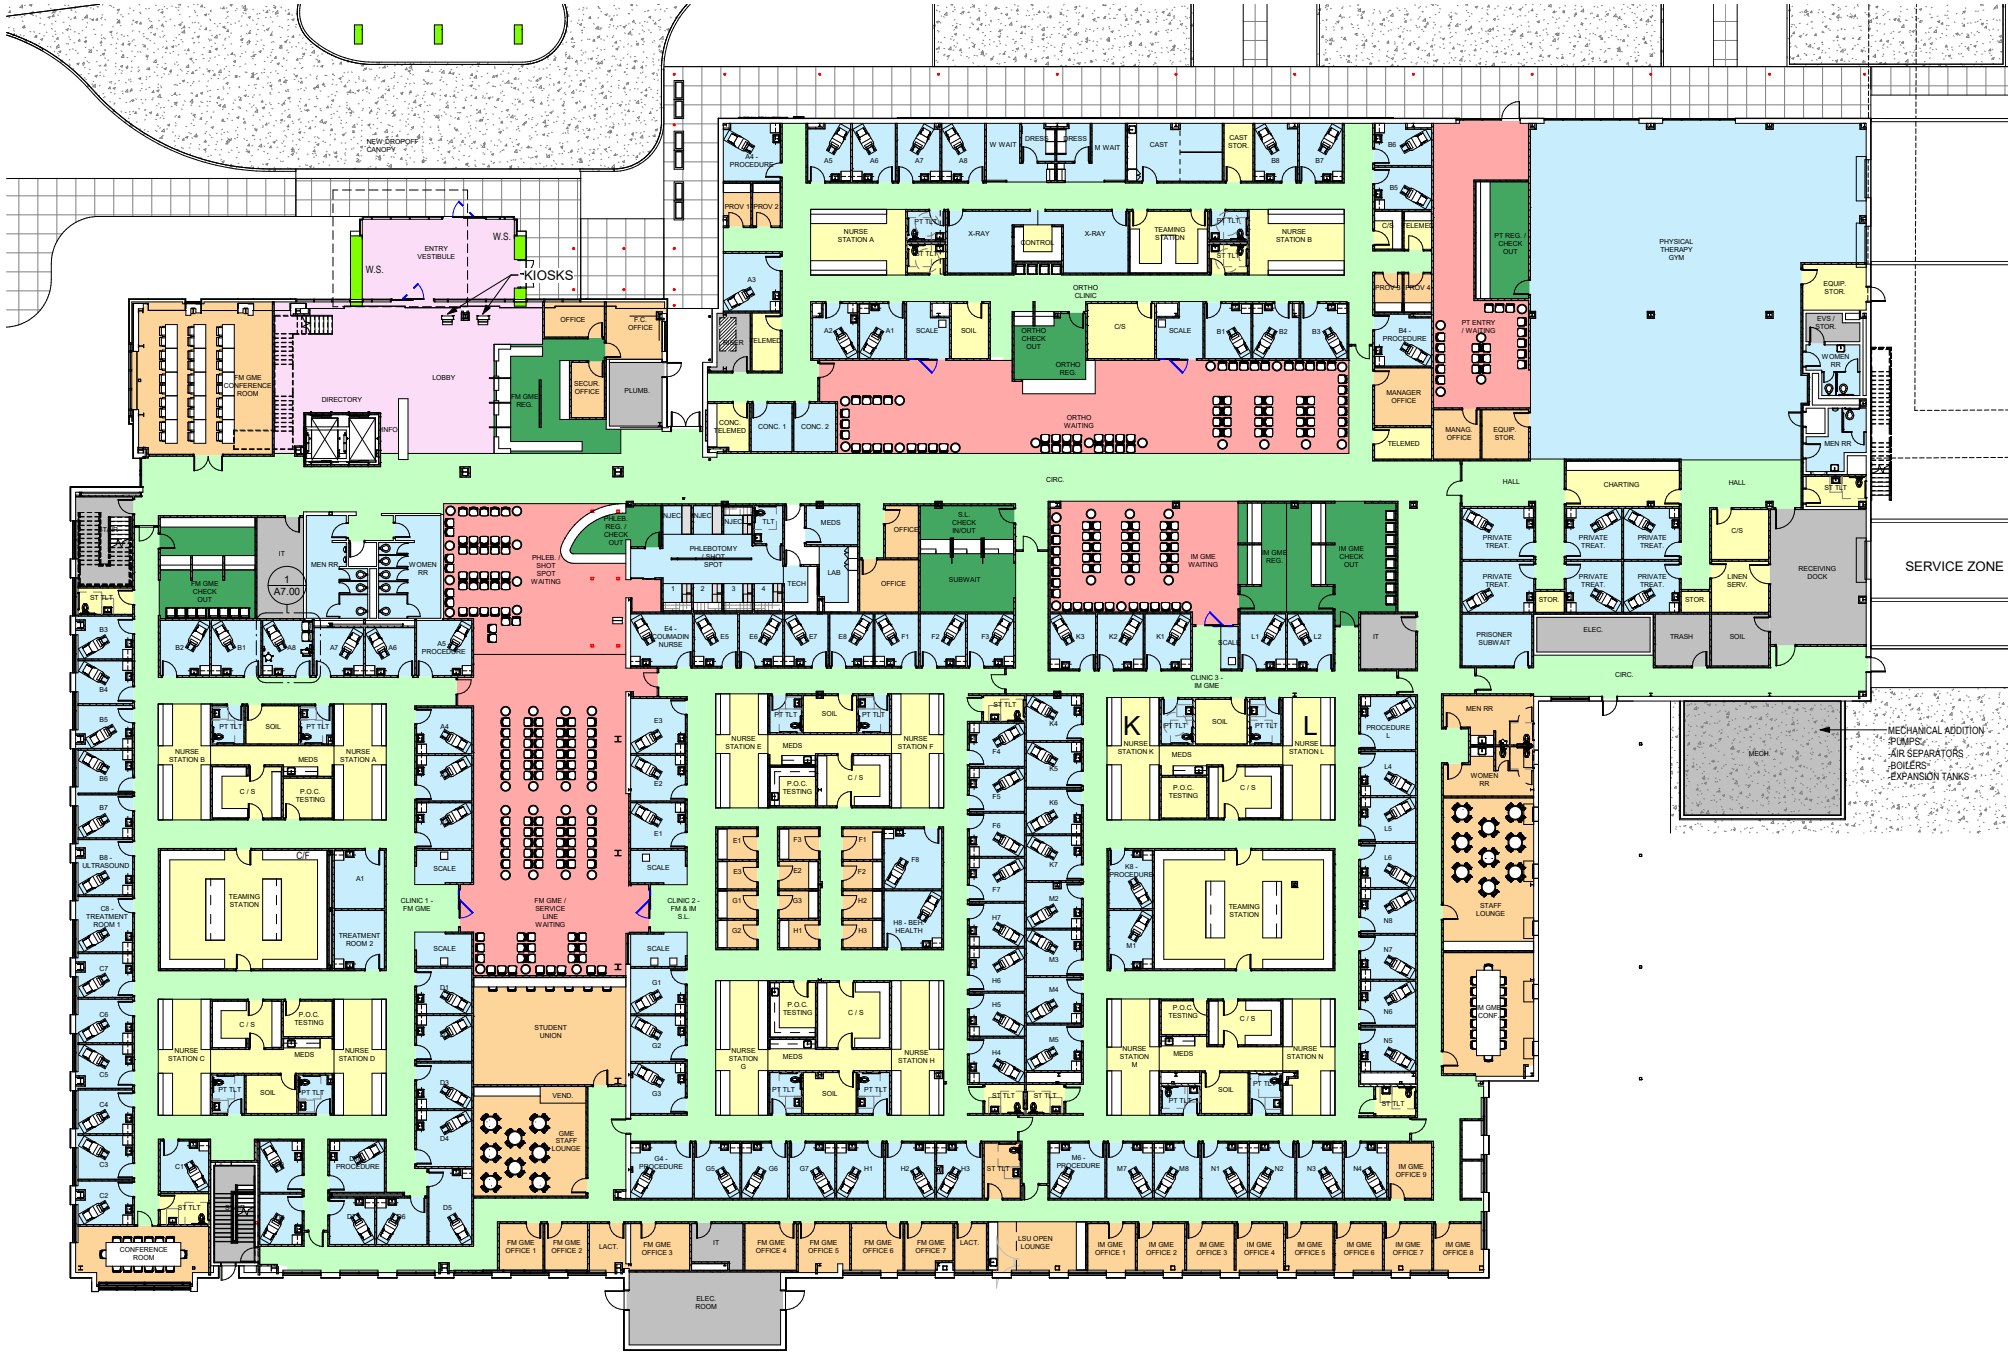

LEVEL 1

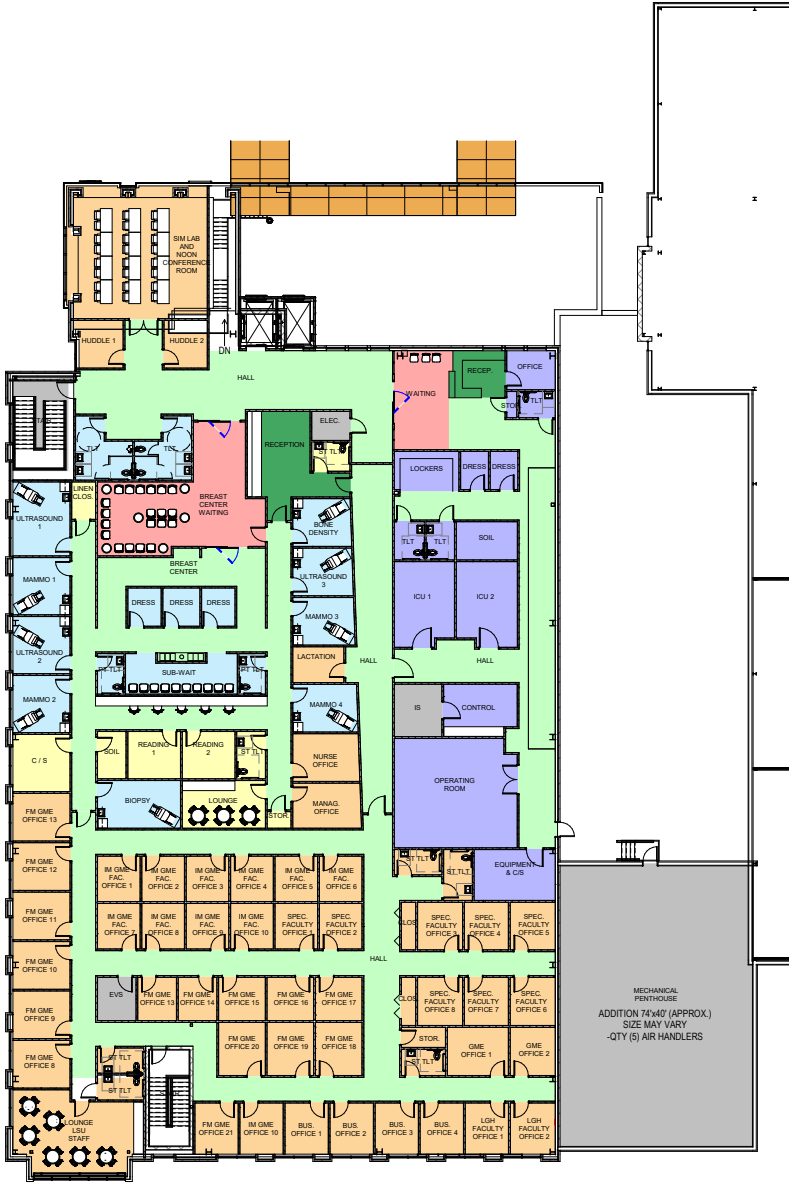

LEVEL 2








# 005\_HOME OFFICE

ITALY  
RESIDENCE  
DESIGN DEVELOPMENT

THE CLIENT OF THIS HOME OFFICE WAS SEEKING AN ENVIRONMENT THAT WAS ENGAGING, RELAXING, AND CONDUCIVE TO WORKING IN THEIR APARTMENT ATTIC.

WOOD TONES, PLUSH TEXTURES, AND GREENERY WERE THE FOUNDATIONAL ELEMENTS OF THE DESIGN WHILE OPTIMIZING THE LAYOUT OF THE SPACE TO FUNCTION BEST WITH THE ATTIC'S SLOPED CEILING.

GENERATIVE AI BECAME AN AMAZING TOOL THROUGHOUT THE SCHEMATIC DESIGN PROCESS TO PRODUCE DESIGN INSPIRATION ACCORDING TO THE CLIENT'S SPECIFIC DESIGN REQUIREMENTS IN MIND.

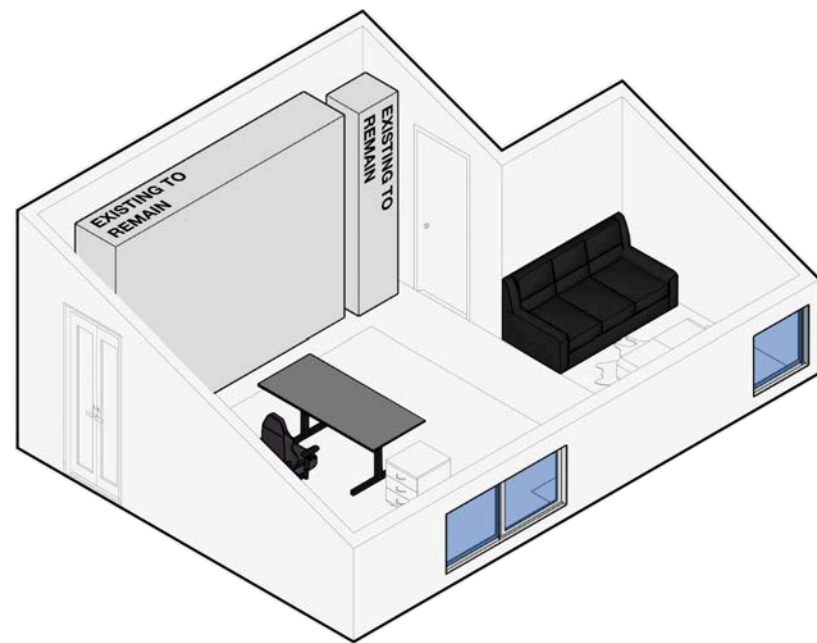




# 006\_WAREHOUSE

OFFICE  
DESIGN DEVELOPMENT

THIS CLIENT'S SPACE WILL SERVE BOTH AS A FUNCTIONAL OFFICE DURING THE WEEK AND HOME BASE TO ENTERTAIN ON THE WEEKENDS.

INSPIRED BY THE 1950s, THE DESIGN INTENT AIMS TO EMBRACE THE WAREHOUSE INTERIOR WHILE ALLOWING THE SPACE TO FUNCTION FOR WORK, MEETINGS, FRIENDS, AND ENTERTAINMENT.

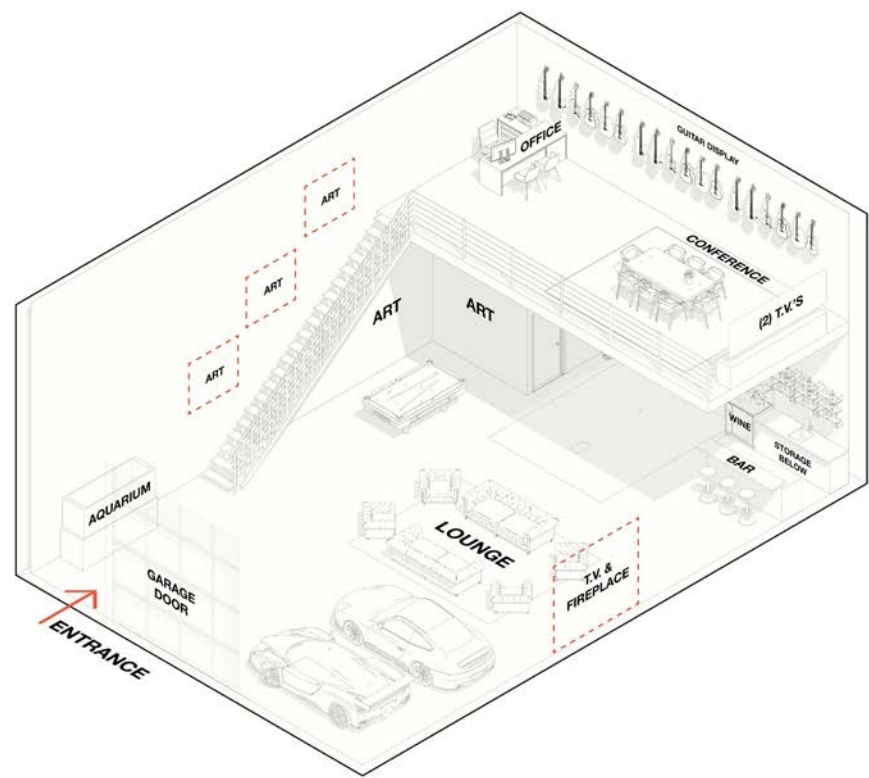






# 007\_UTOPIA

NEW YORK, NY  
RESTAURANT  
UNDER CONSTRUCTION


UTOPIA BAGELS AT 34TH AND LEXINGTON COMBINES THE CHARM OF A CLASSIC NEW YORK DELI WITH THE CONTEMPORARY ATMOSPHERE OF AN INDUSTRIAL LOFT.

THIS LOFT INSPIRED SPACE EMBRACES THE EXISTING HIGH CEILING AND EXPOSED CONCRETE; WHILE INCORPORATING WARM WOOD TONES AND MATERIALS TO PROMOTE AN INVITING AMBIANCE.




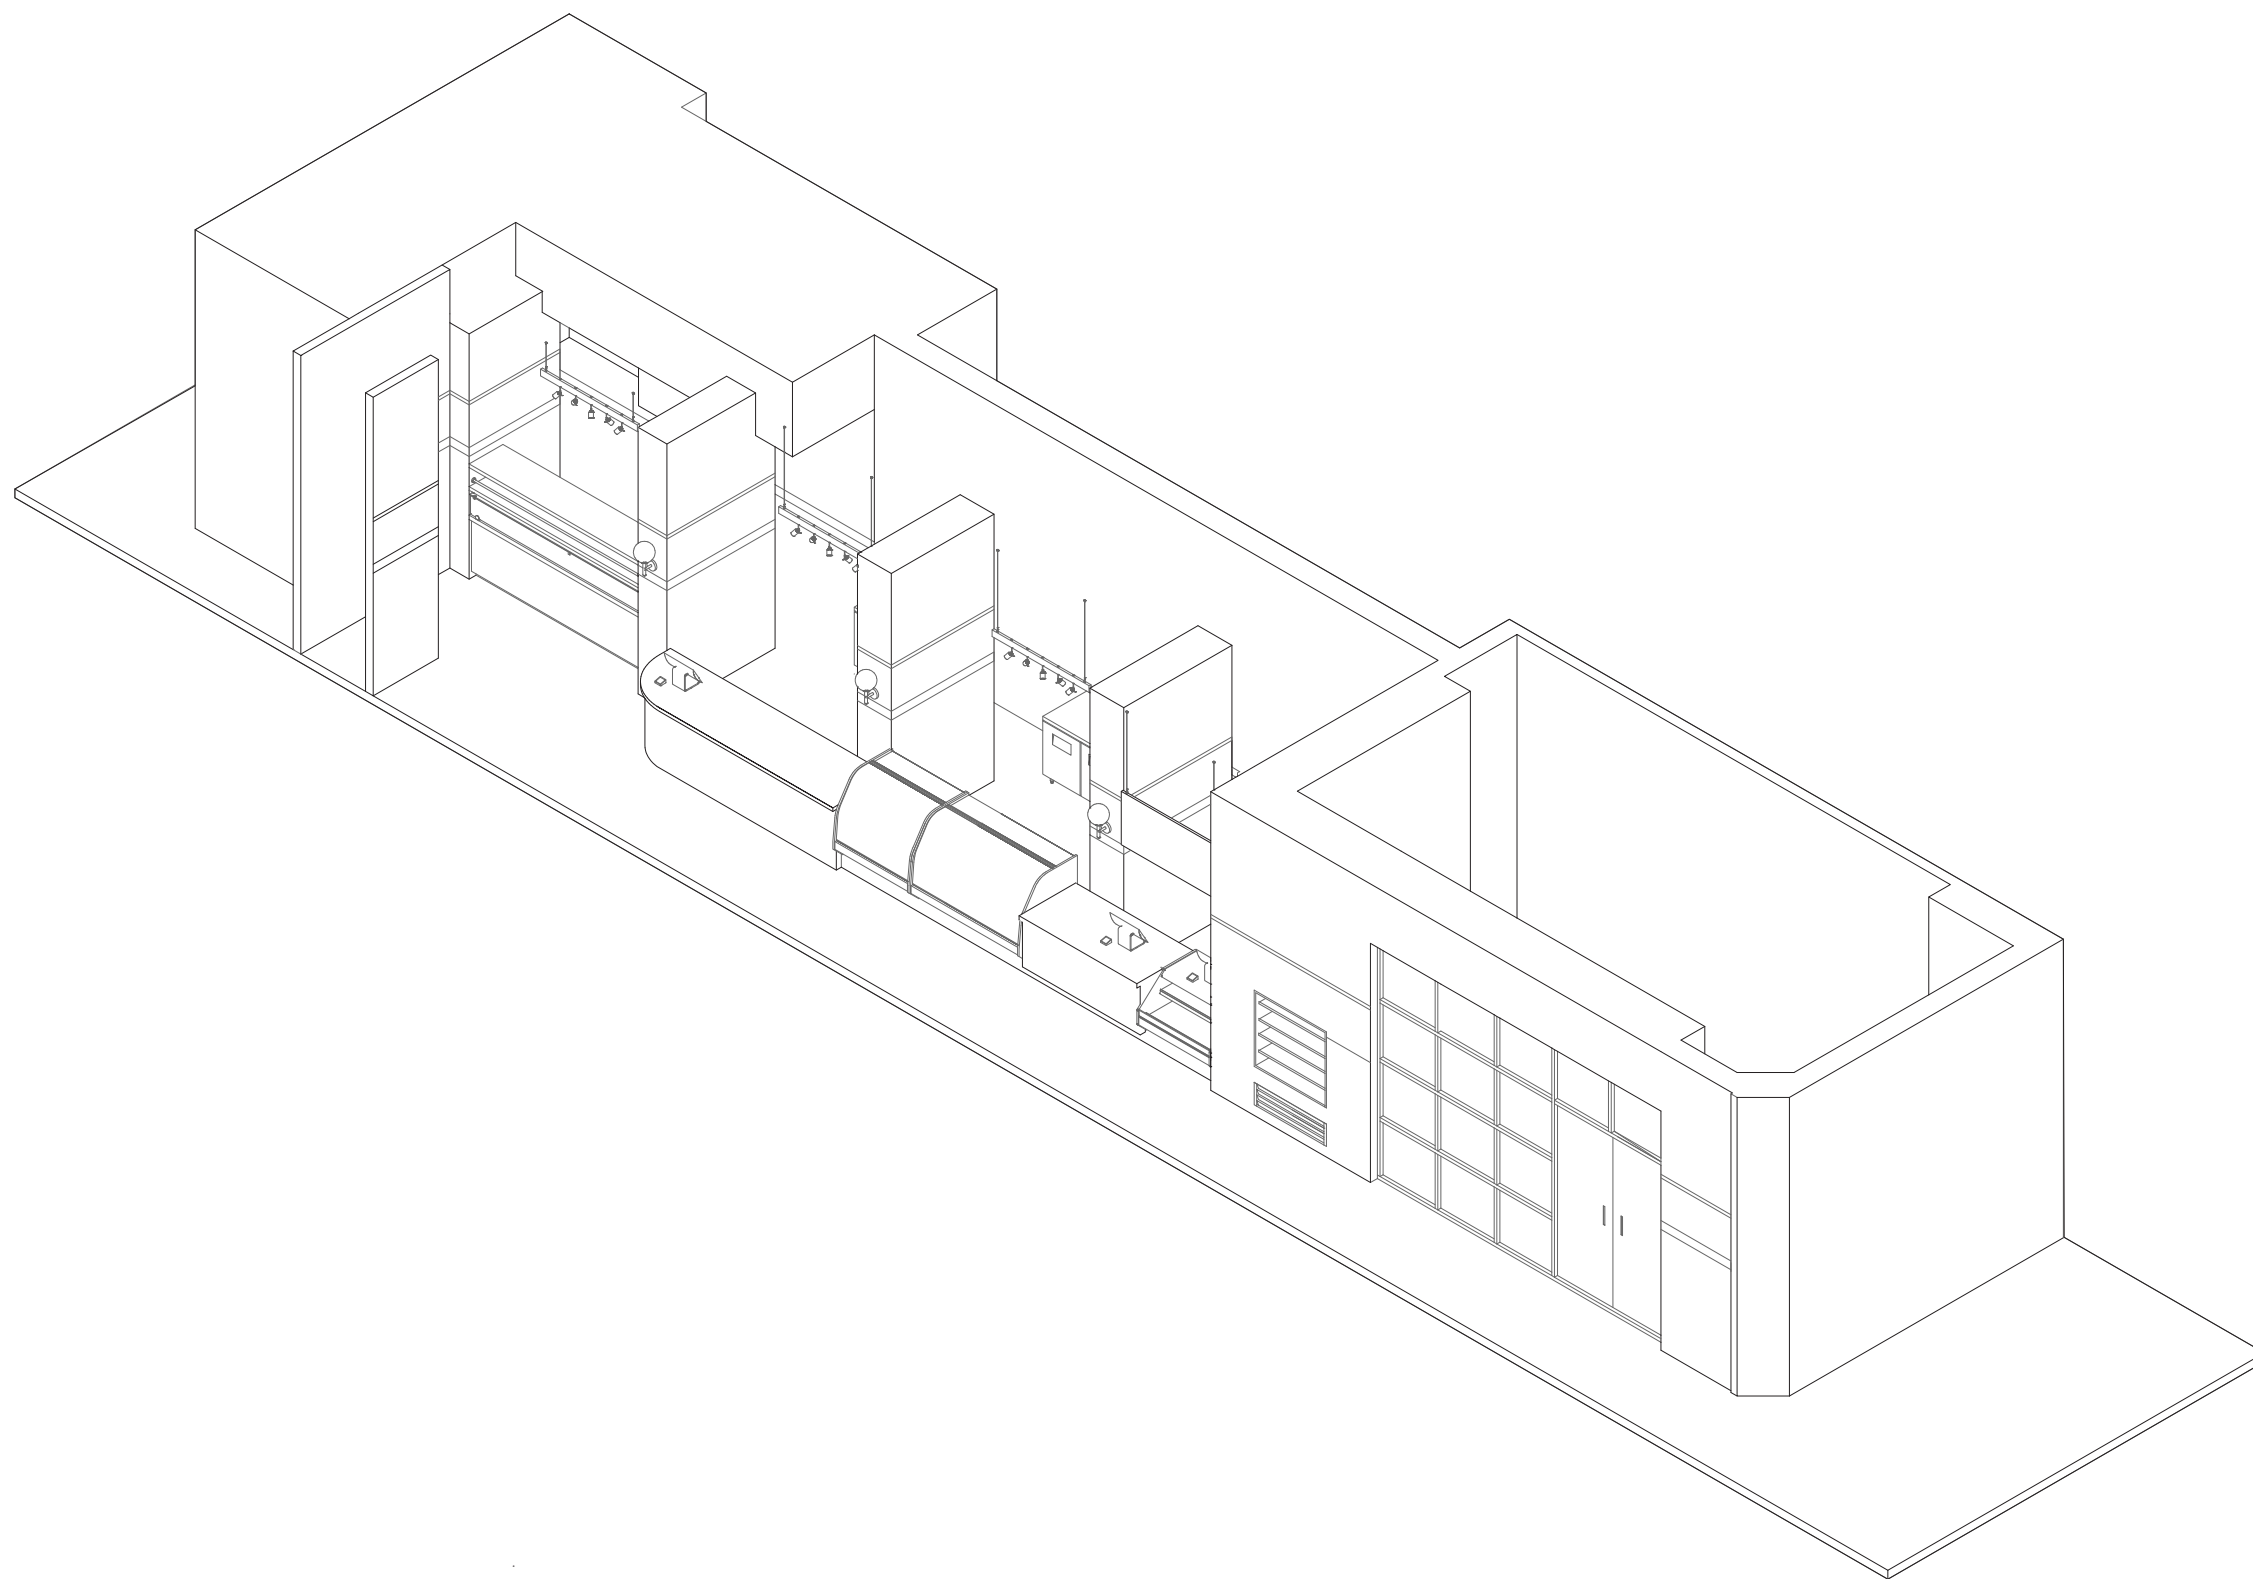


1 ISOMETRIC VIEW 2  
NOT TO SCALE

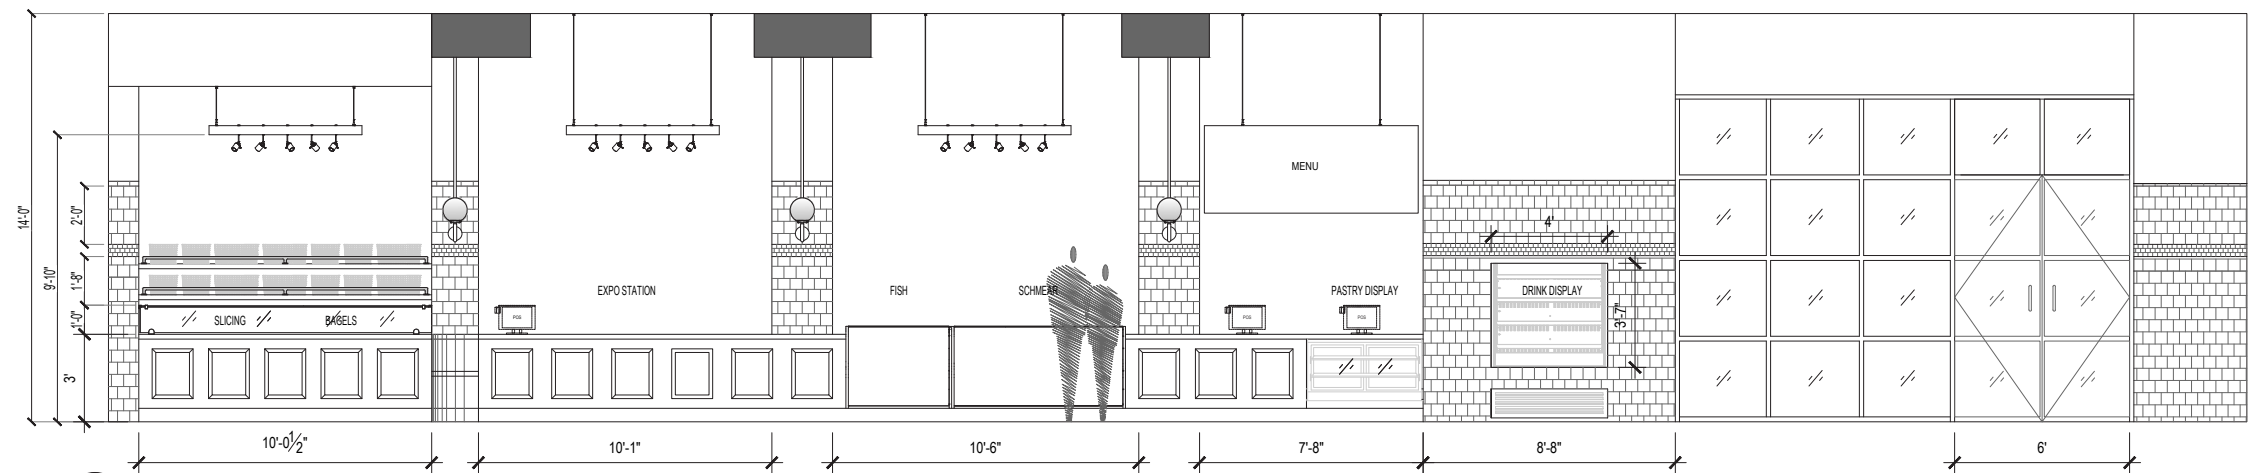


1 INTERIOR ELEVATION 1  
SCALE: 3/8" = 1'-0"

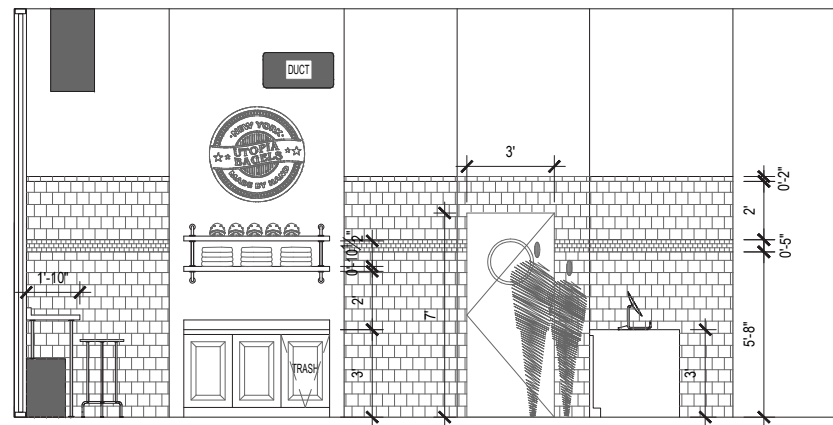

2 INTERIOR ELEVATION 2  
SCALE: 3/8" = 1'-0"

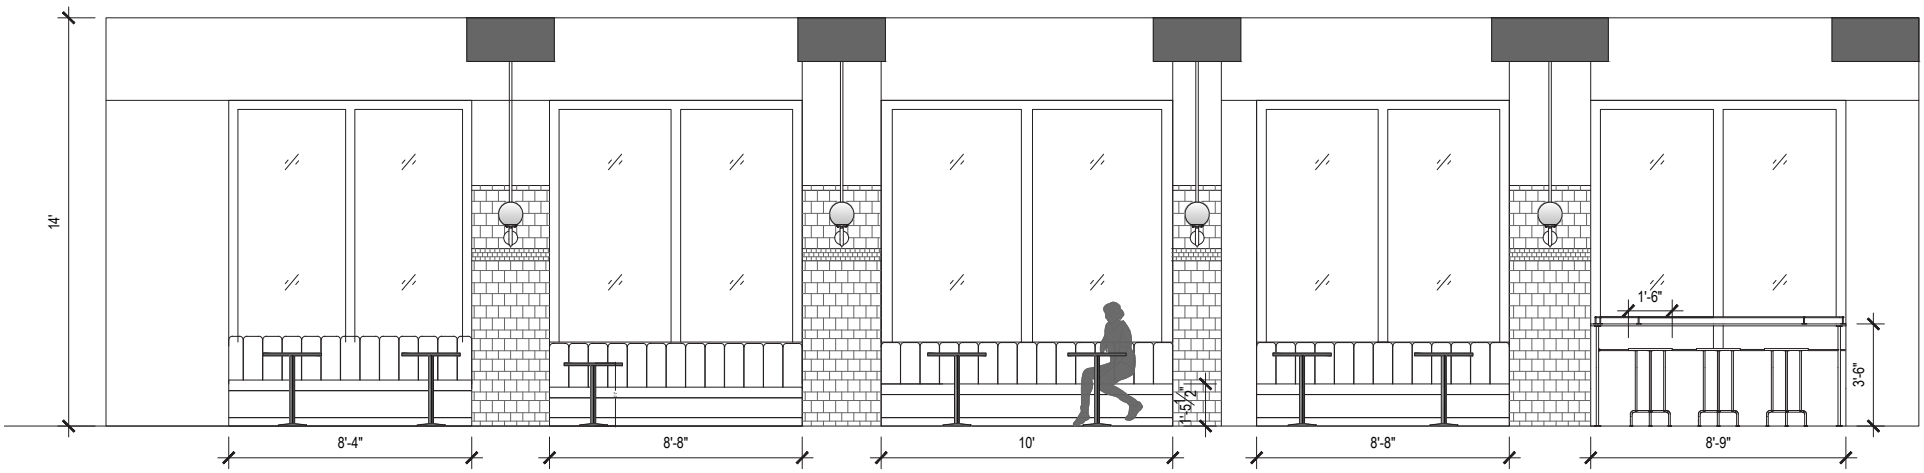


3 INTERIOR ELEVATION 3  
SCALE: 3/8" = 1'-0"

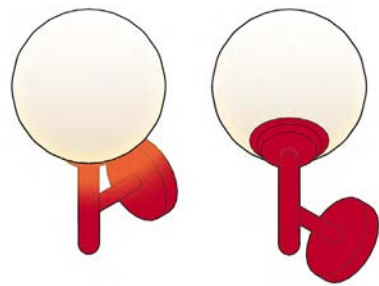


QTY: 6


1 WALL SCONCE - ISOMETRIC VIEW  
NOT TO SCALE - FOR MATERIAL REFERENCE ONLY

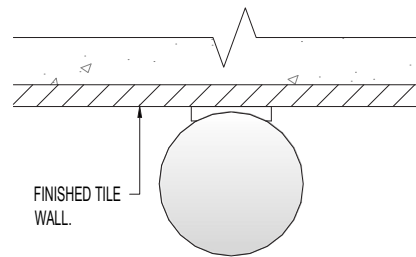


2 WALL SCONCE - PLAN VIEW  
SCALE: 3" = 1'-0"

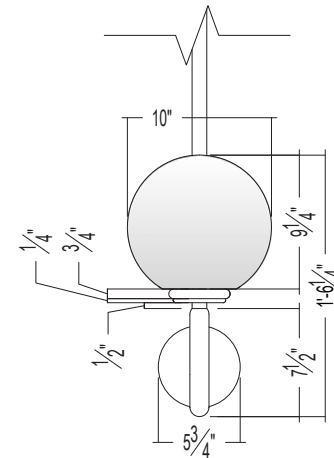

3 WALL SCONCE - FRONT VIEW  
SCALE: 3" = 1'-0"

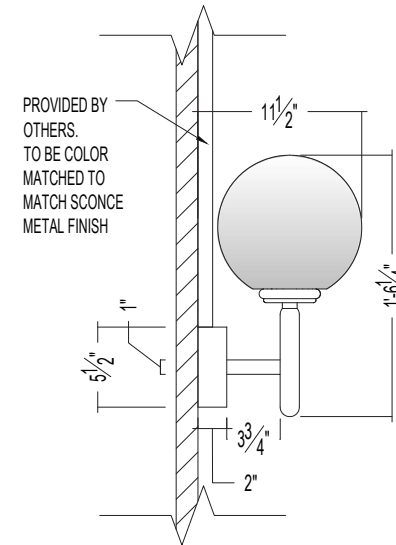


4 WALL SCONCE - SIDE VIEW  
SCALE: 3" = 1'-0"

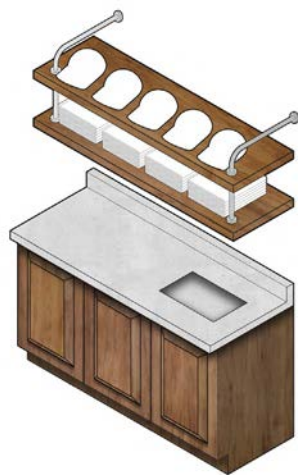


QTY: 1

1 MERCHANDISE COUNTER - ISOMETRIC VIEW  
NOT TO SCALE - FOR MATERIAL REFERENCE ONLY

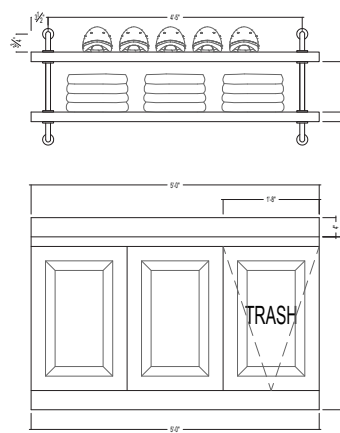

2 MERCHANDISE COUNTER - FRONT VIEW  
SCALE: 1" = 1'-0"

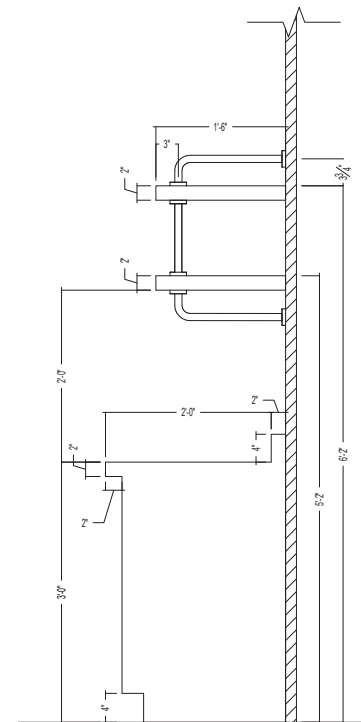

3 MERCHANDISE COUNTER - SECTION  
SCALE: 1-1/2" = 1'-0"





# PATRICK IKNER

**patrickikner@gmail.com**

**(985)-630-9277**

**www.patrickikner.design**